


Sliežu pārmiju 60R2-R50-20-2-L ģeometriskā shēma M1:100

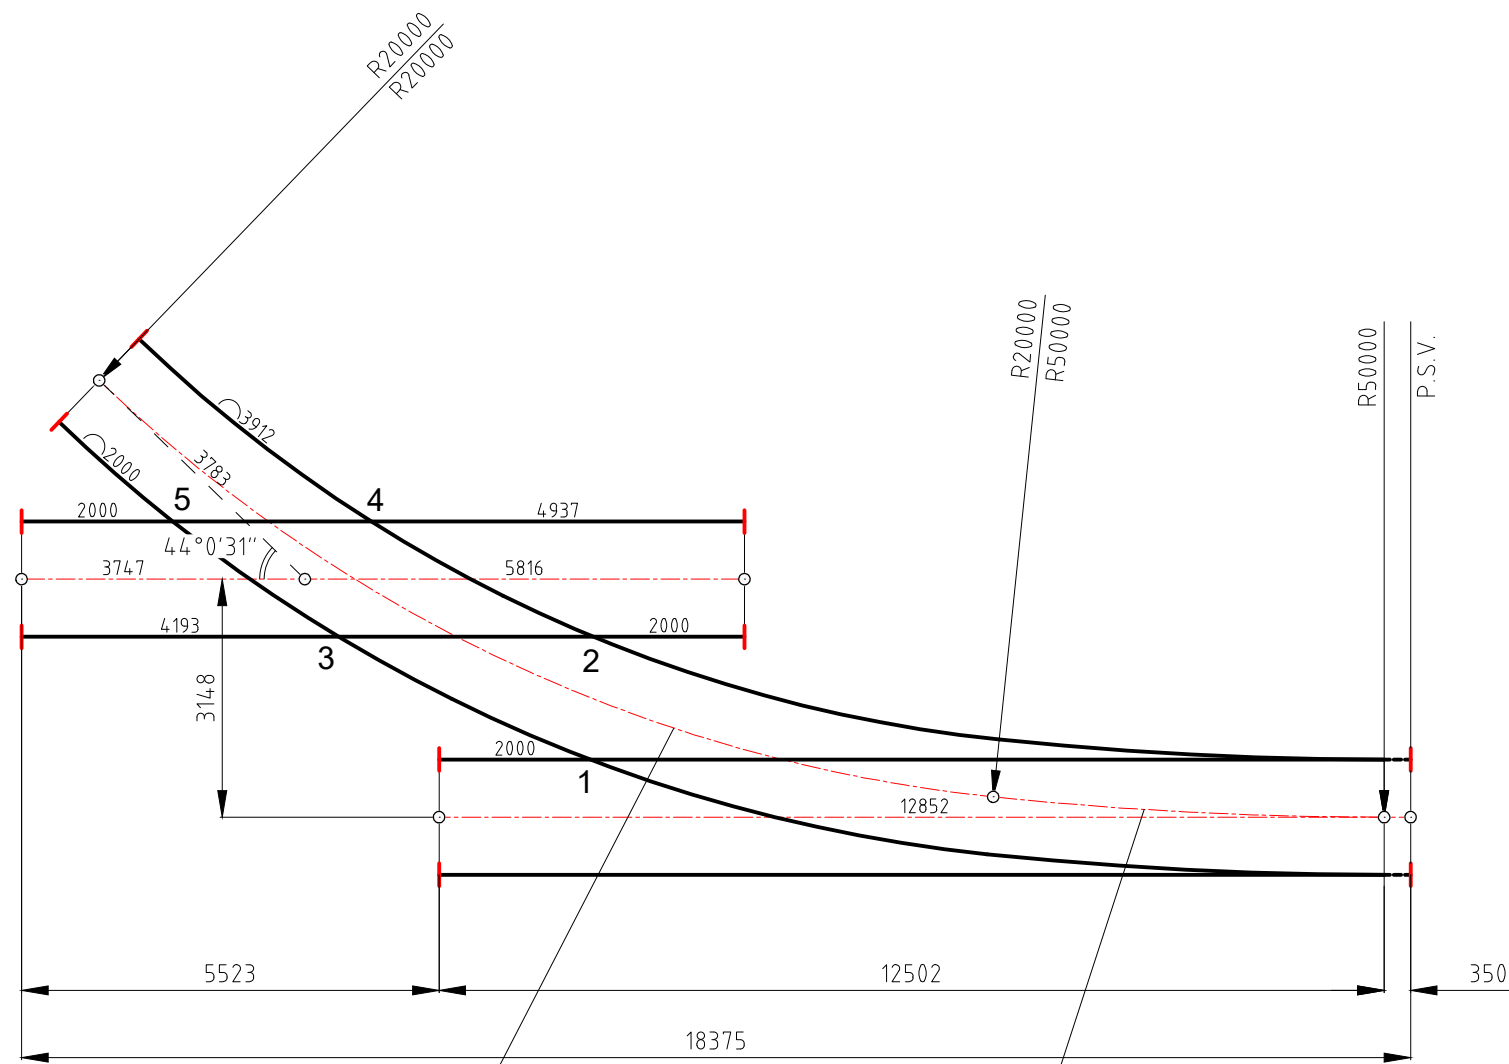

∠ =	38°4'16"
R =	R20000
T =	6900
L =	⌒13289

∠ =	5°56'15"
R =	R50 000
T =	2593
L =	⌒5181