


-1. stāva plāns

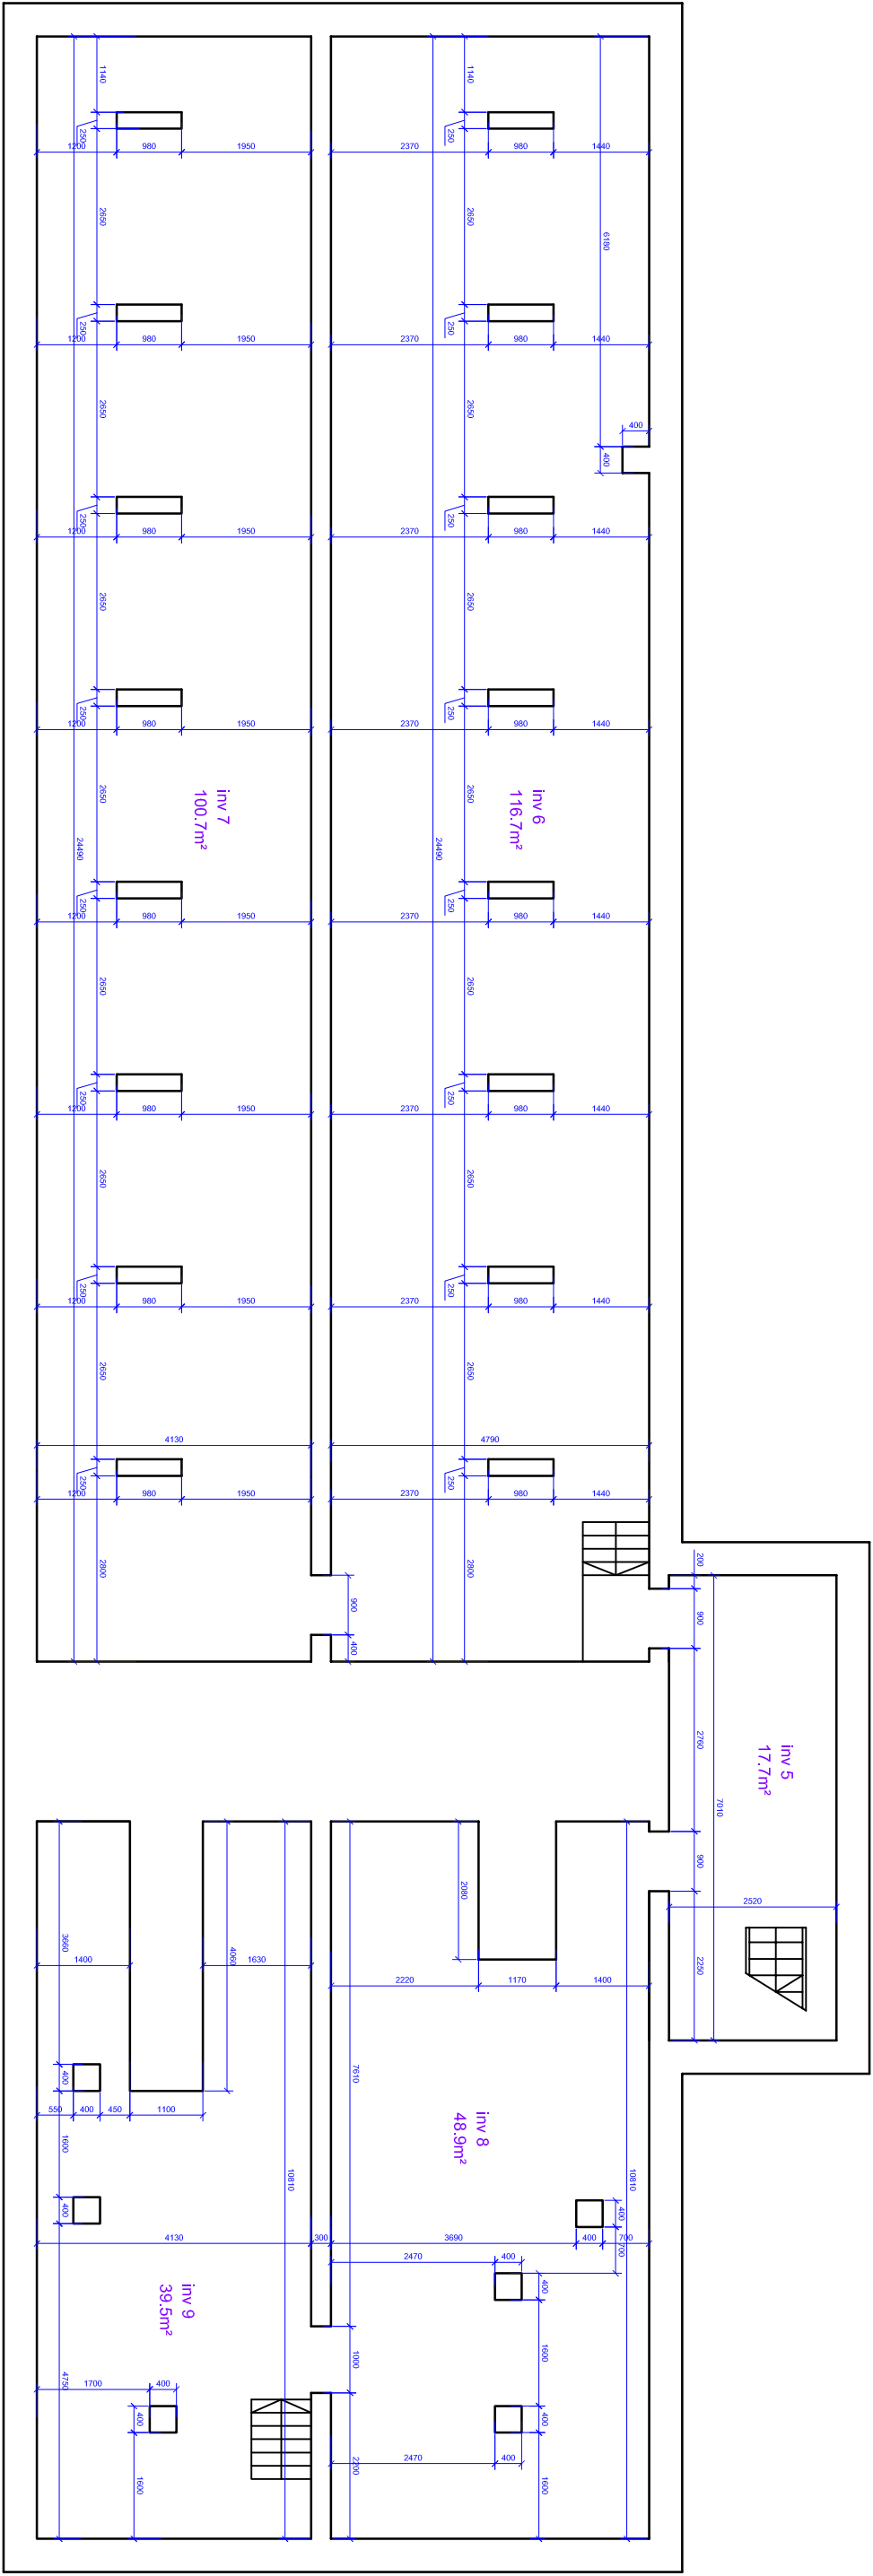

0100 080 0916 006