


# 1. stāva plāns

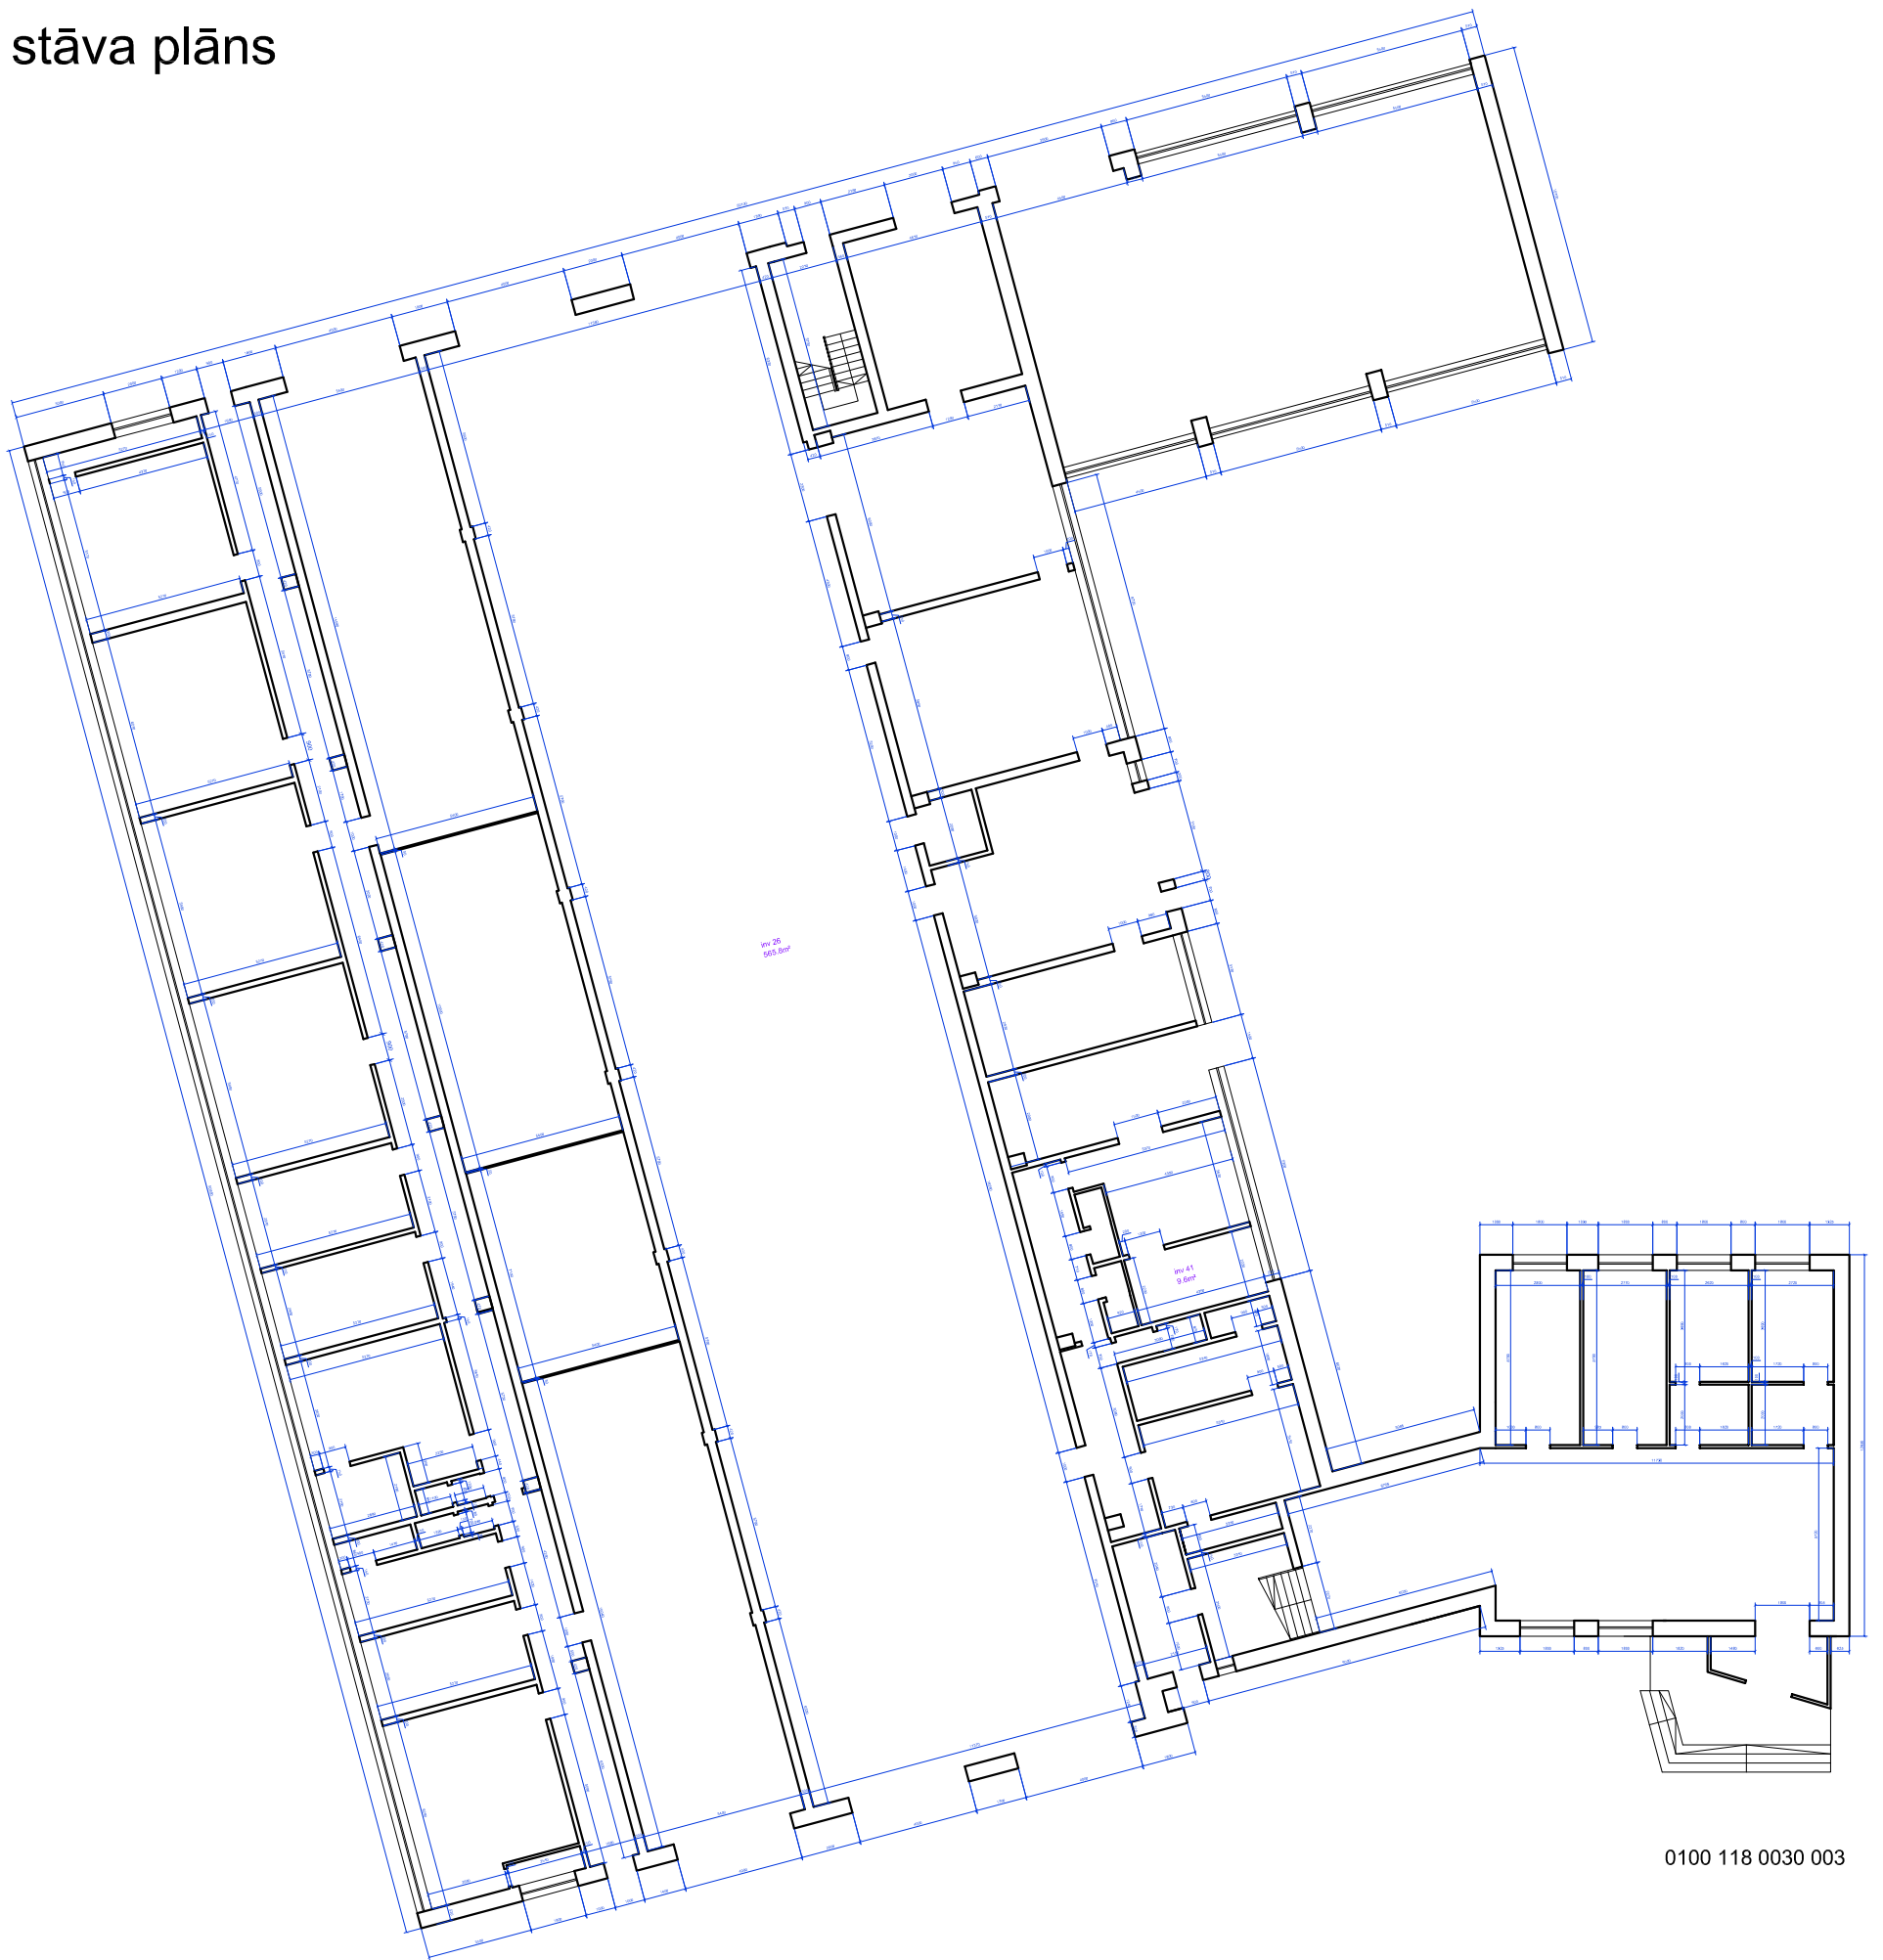

0100 118 0030 003